


**Partial 1st Floor**  
**Reflected Ceiling Plan**

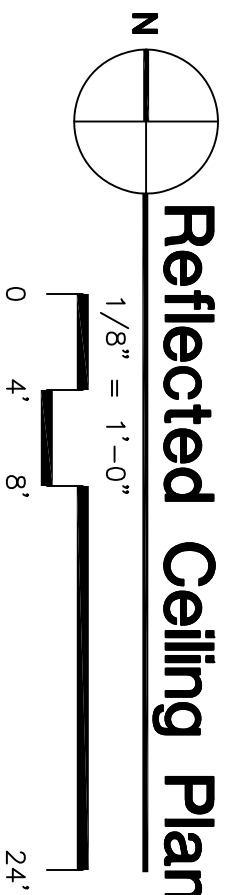


**ST. PETERS EPISCOPAL CATHEDRAL**  
**NEW PARISH HALL**  
 140 4TH ST. N., ST. PETERSBURG, FL  
 INTERIOR BUILD-OUT- SUPPLEMENTAL DRAWINGS

Ft. Lauderdale 954-486-7910  
 Ft. Myers 238-275-7774  
 Jacksonville 904-396-5300  
 Orlando 407-667-7727  
 Punta Gorda 941-575-0403  
 St. Petersburg 727-896-4611  
 Tampa 813-286-8206  
 AAC000119  
 www.HarvardJolly.com


**HARVARD • JOLLY**  
 ARCHITECTURE

Comm. No: 06042.01  
 Date: 1/20/09  
 Drawn: AEW  
 Revised:

© 2008 HARVARD JOLLY, INC.  
**SD-A8.1-4**

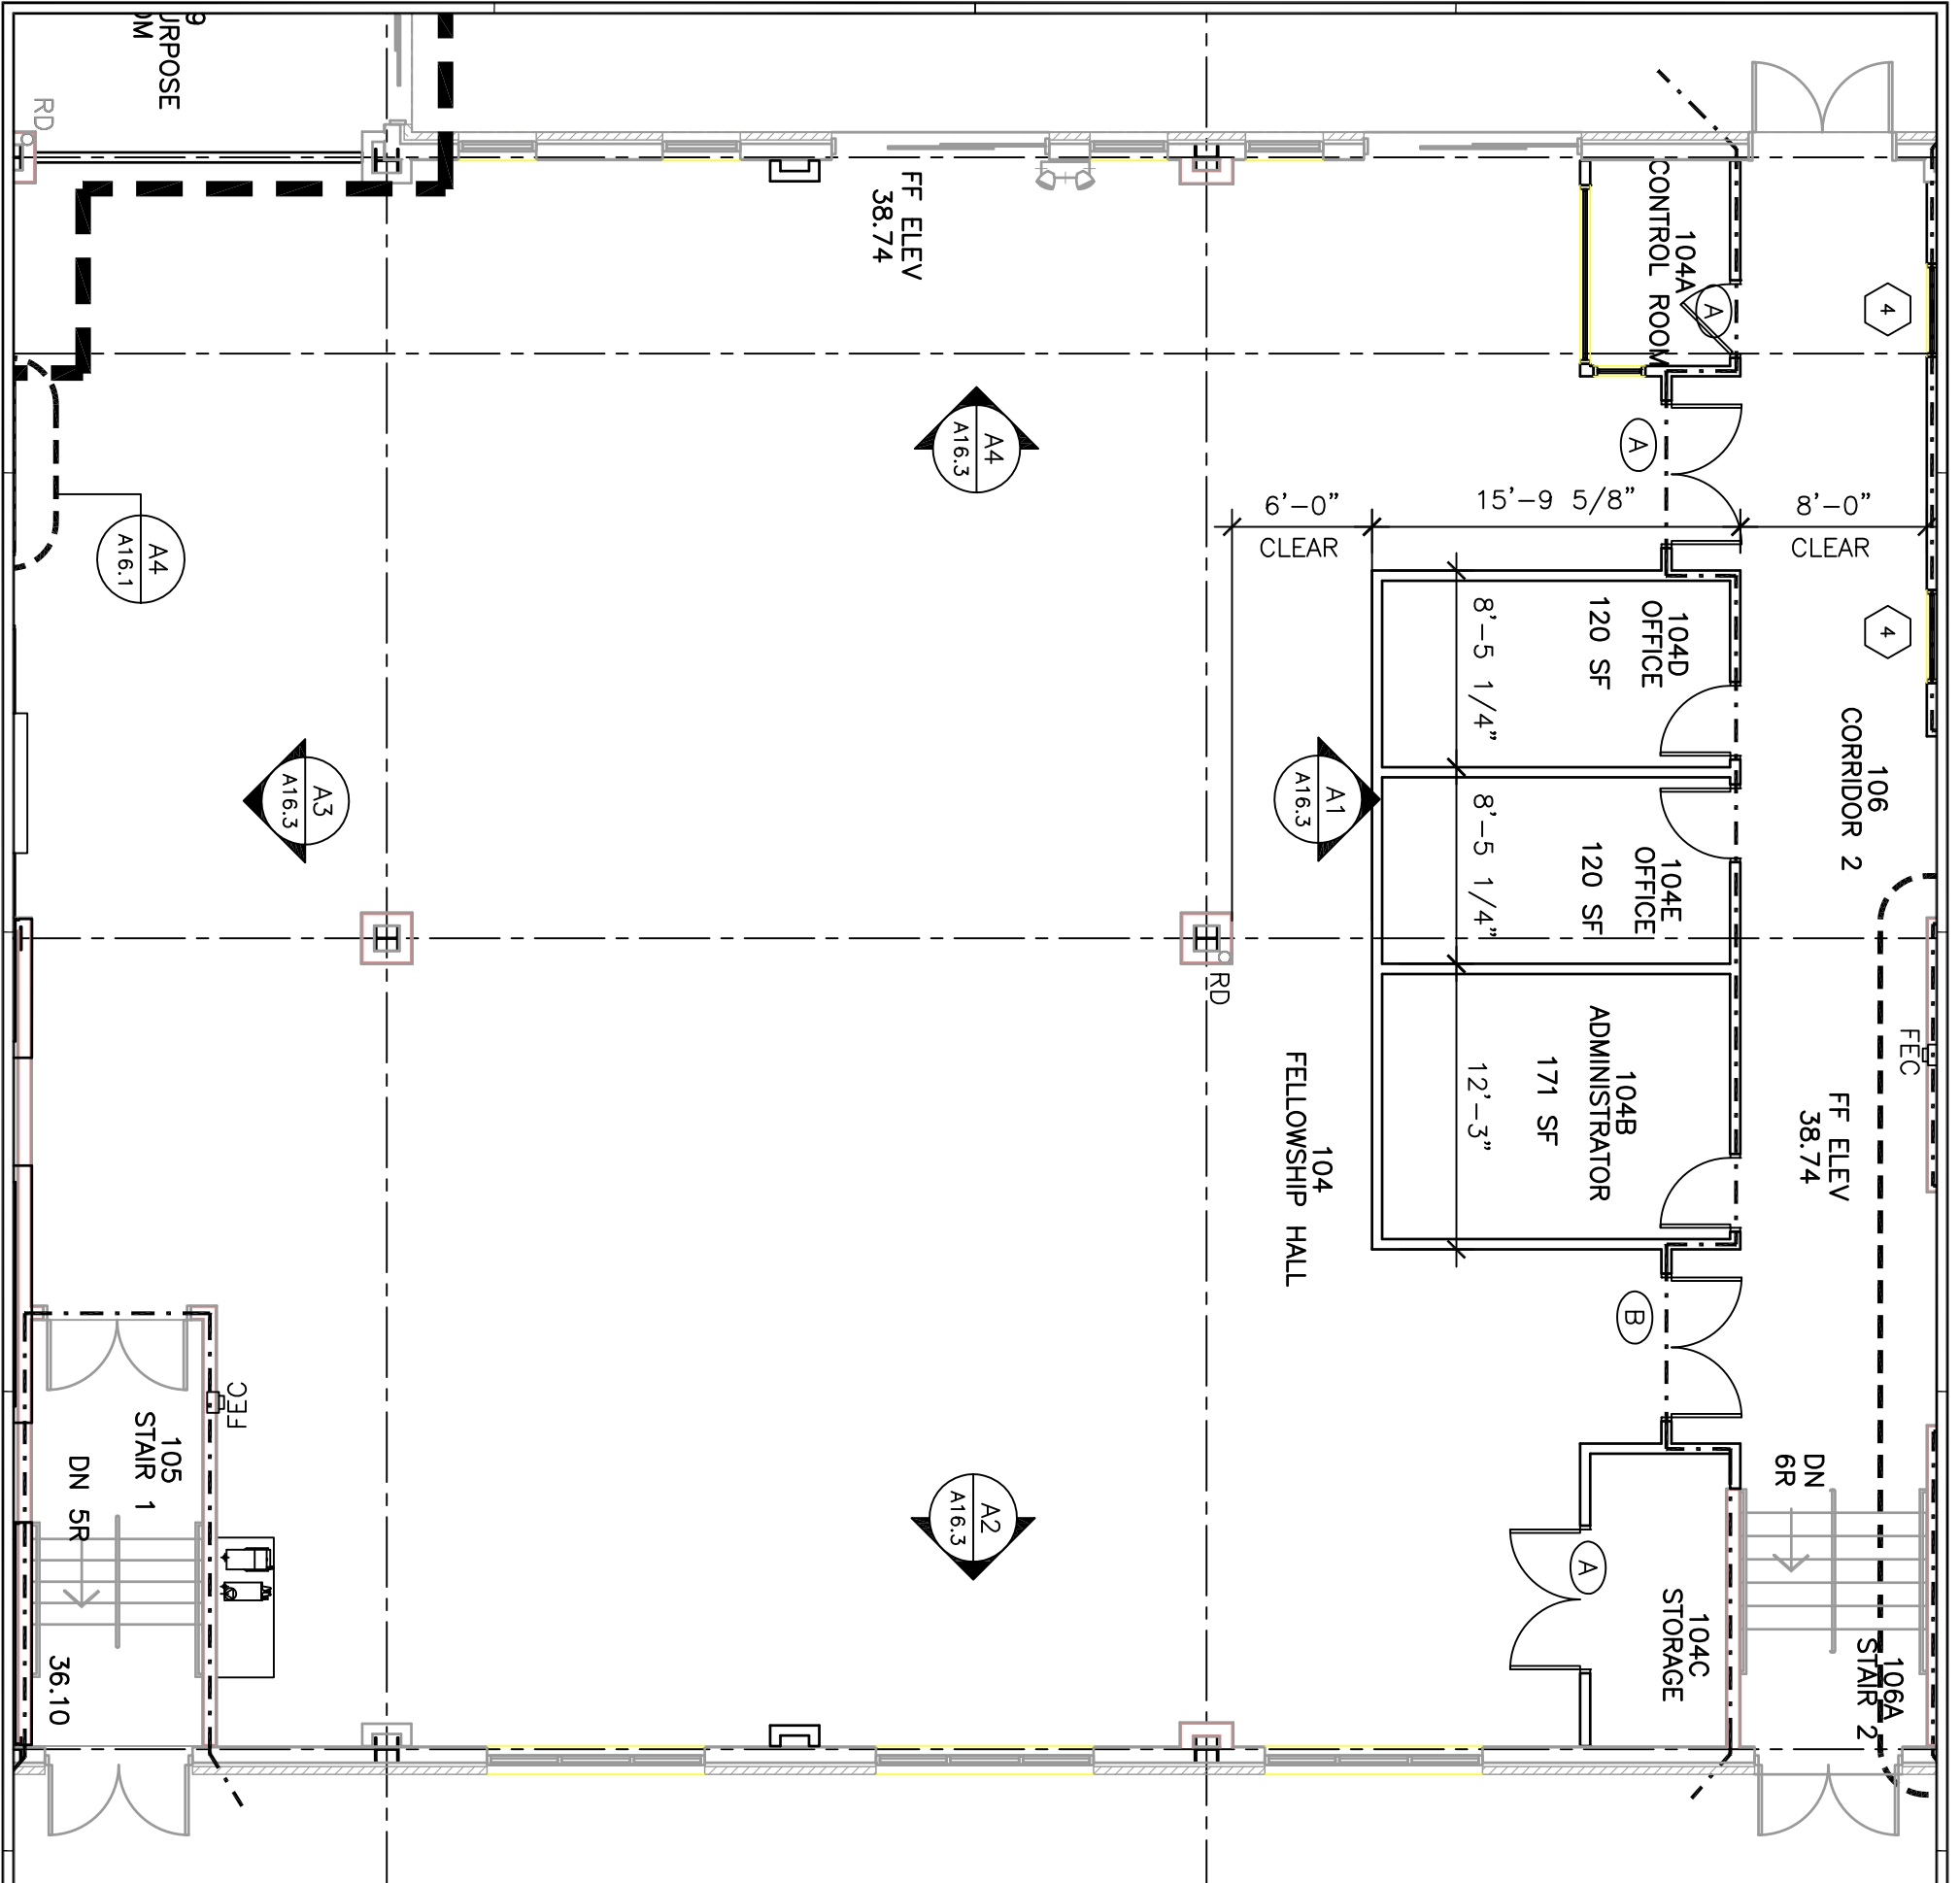

**Partial 1st Floor Plan**


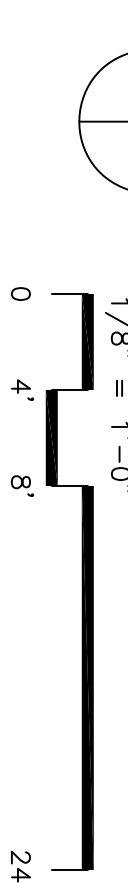


**ST. PETERS EPISCOPAL CATHEDRAL  
NEW PARISH HALL**  
140 4TH ST. N., ST. PETERSBURG, FL  
INTERIOR BUILD-OUT SUPPLEMENTAL DRAWINGS


Fl. Lauderdale 954-486-7910  
Fl. Myers 238-275-7774  
Jacksonville 904-396-5300  
Orlando 407-667-7727  
Punta Gorda 941-575-0403  
St. Petersburg 727-898-4611  
Tampa 813-286-8206  
AAC000119  
www.HarvardJolly.com

**HARVARD • JOLLY**  
ARCHITECTURE

Comm. No: 06042.01  
Date: 1/20/09  
Drawn: AEW  
Revised:  
© 2010 HARVARD JOLLY, INC.  
**SD-A5-1-2**

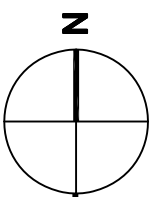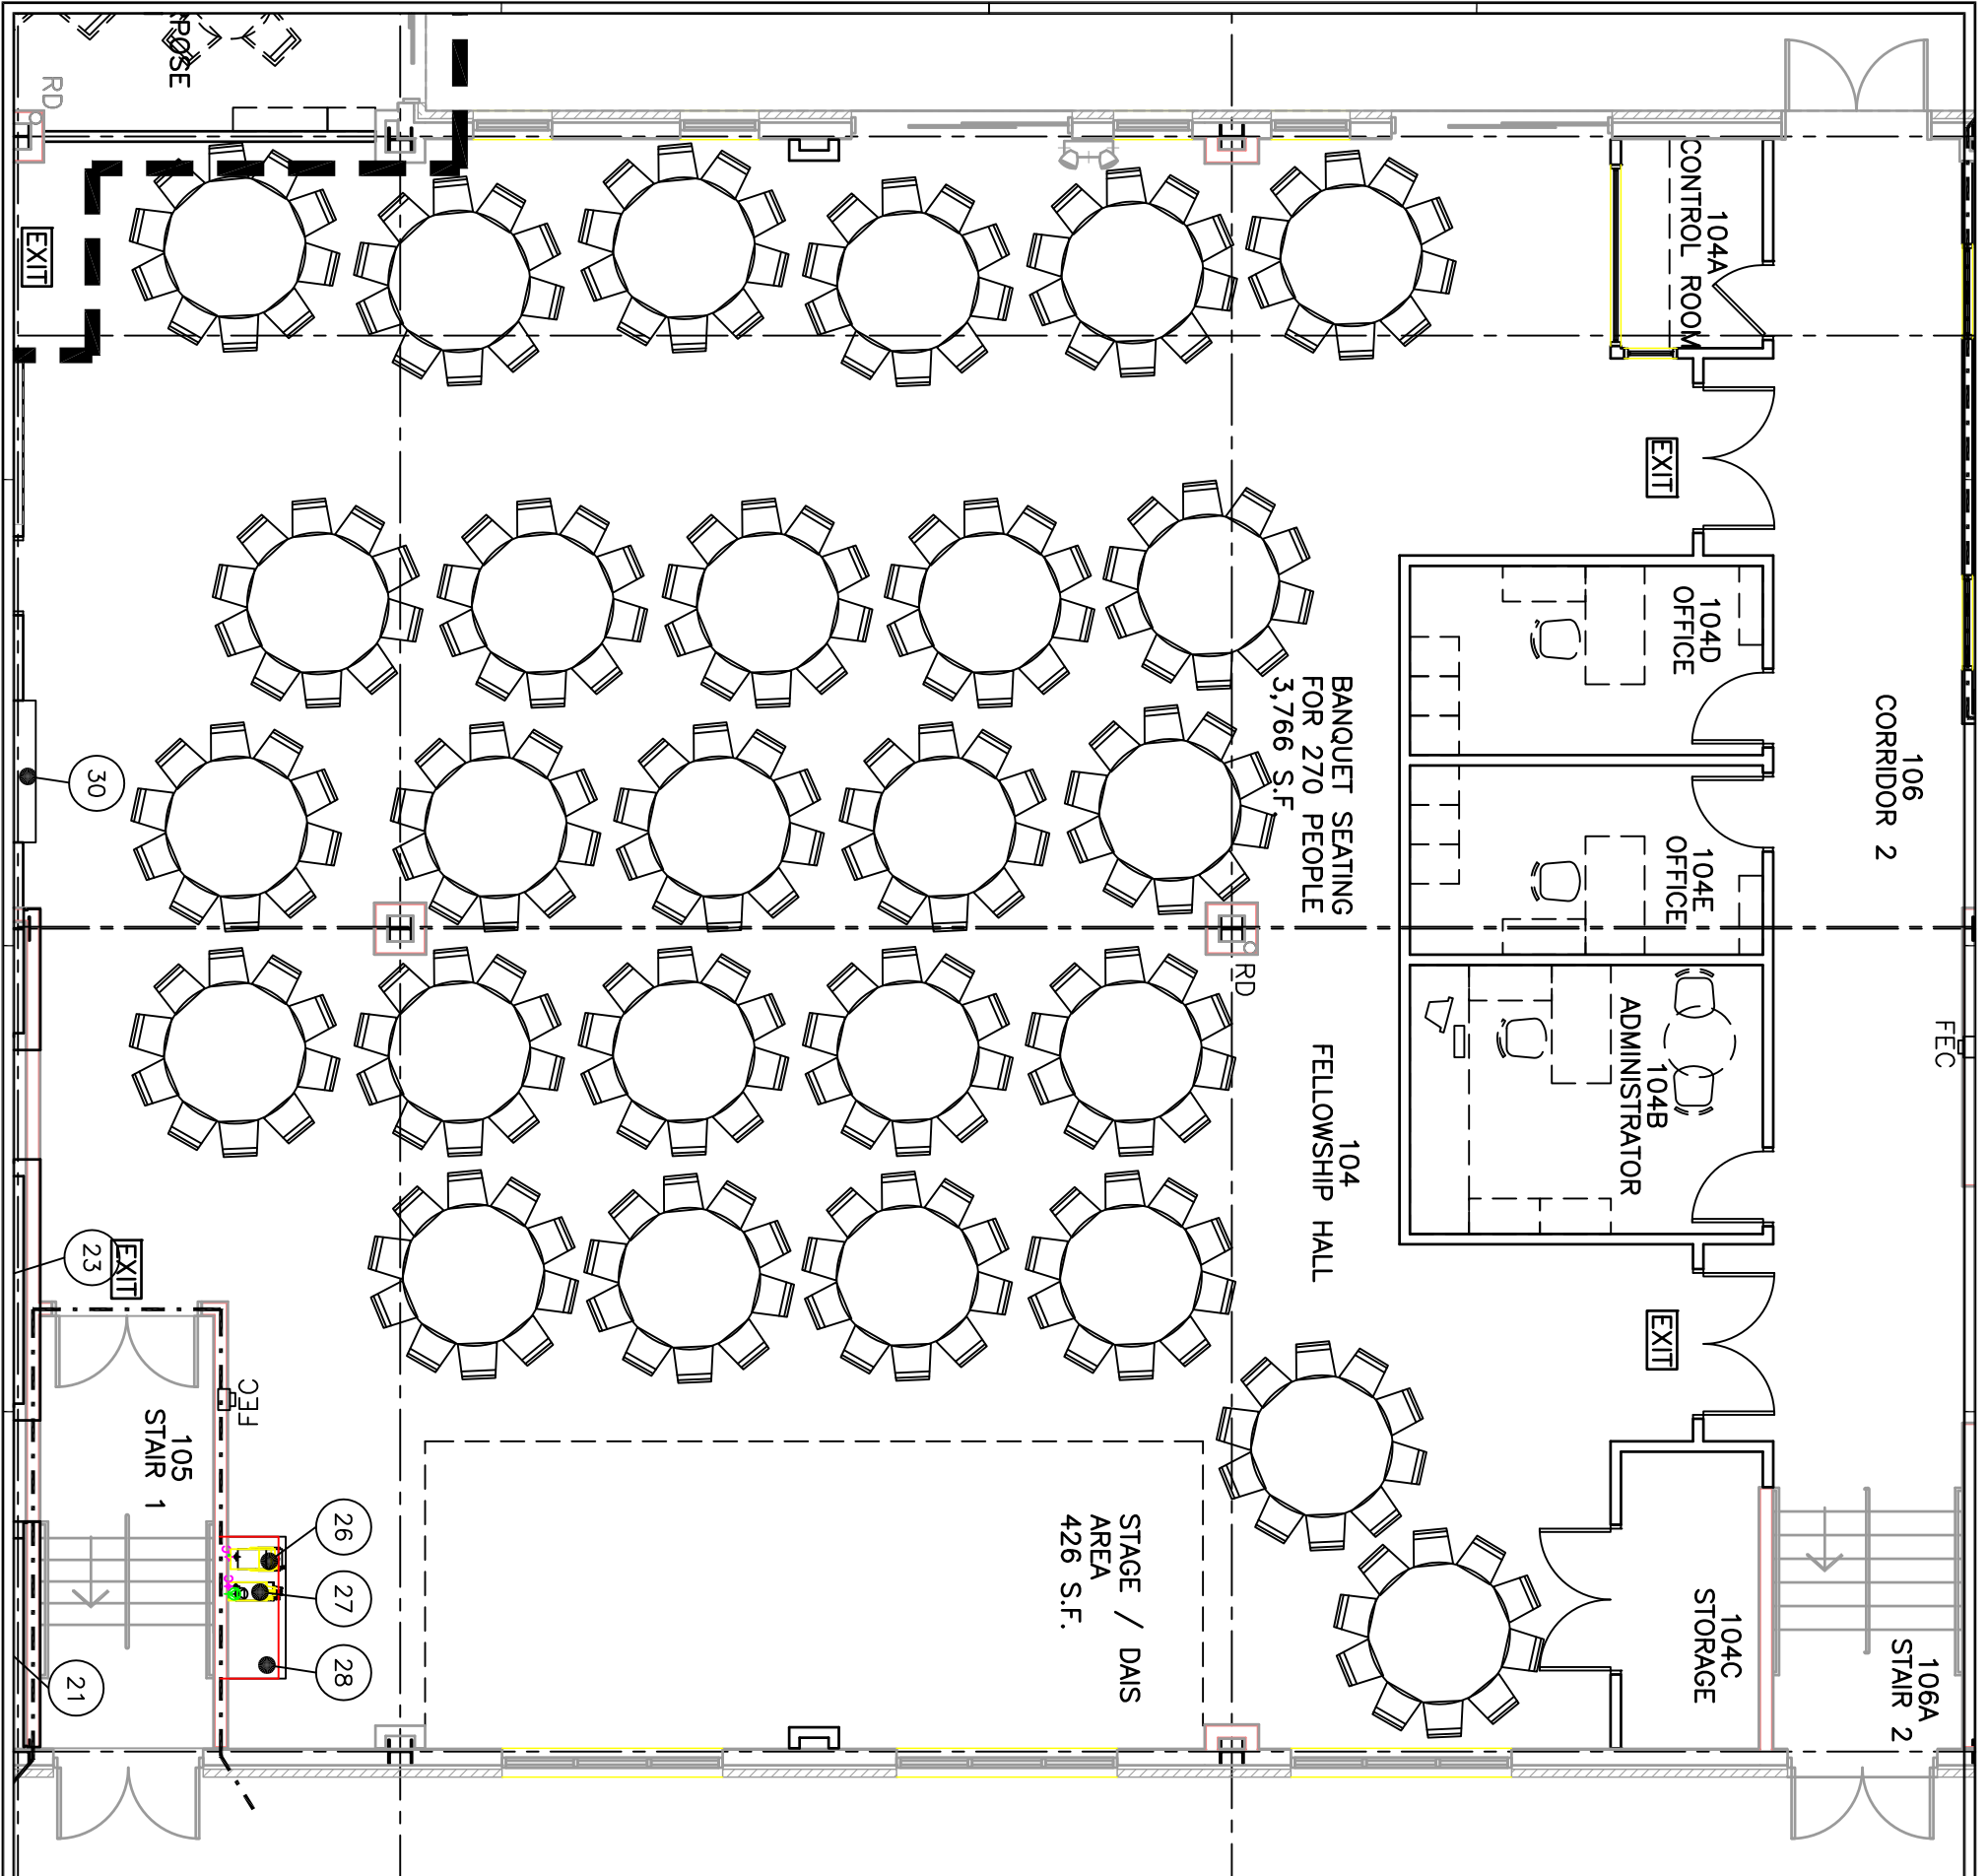

**Partial 1st Floor  
Equipment Plan**

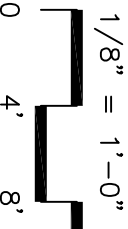

**ST. PETERS EPISCOPAL CATHEDRAL  
NEW PARISH HALL  
140 4TH ST. N, ST. PETERSBURG, FL  
INTERIOR BUILD-OUT SUPPLEMENTAL DRAWINGS**

Fl. Lauderdale 954-486-7910  
Fl. Myers 238-275-7774  
Jacksonville 904-396-5300  
Orlando 407-667-7727  
Punta Gorda 941-575-0403  
St. Petersburg 727-896-4611  
Tampa 813-286-8206  
AAC000119  
www.HarvardJolly.com

**HARVARD • JOLLY**  
ARCHITECTURE

Comm. No: 06042.01  
Date: 1/20/09  
Drawn: AEW  
Revised:  
© 2010 HARVARD JOLLY, INC.  
**SD-A7-1-2**